


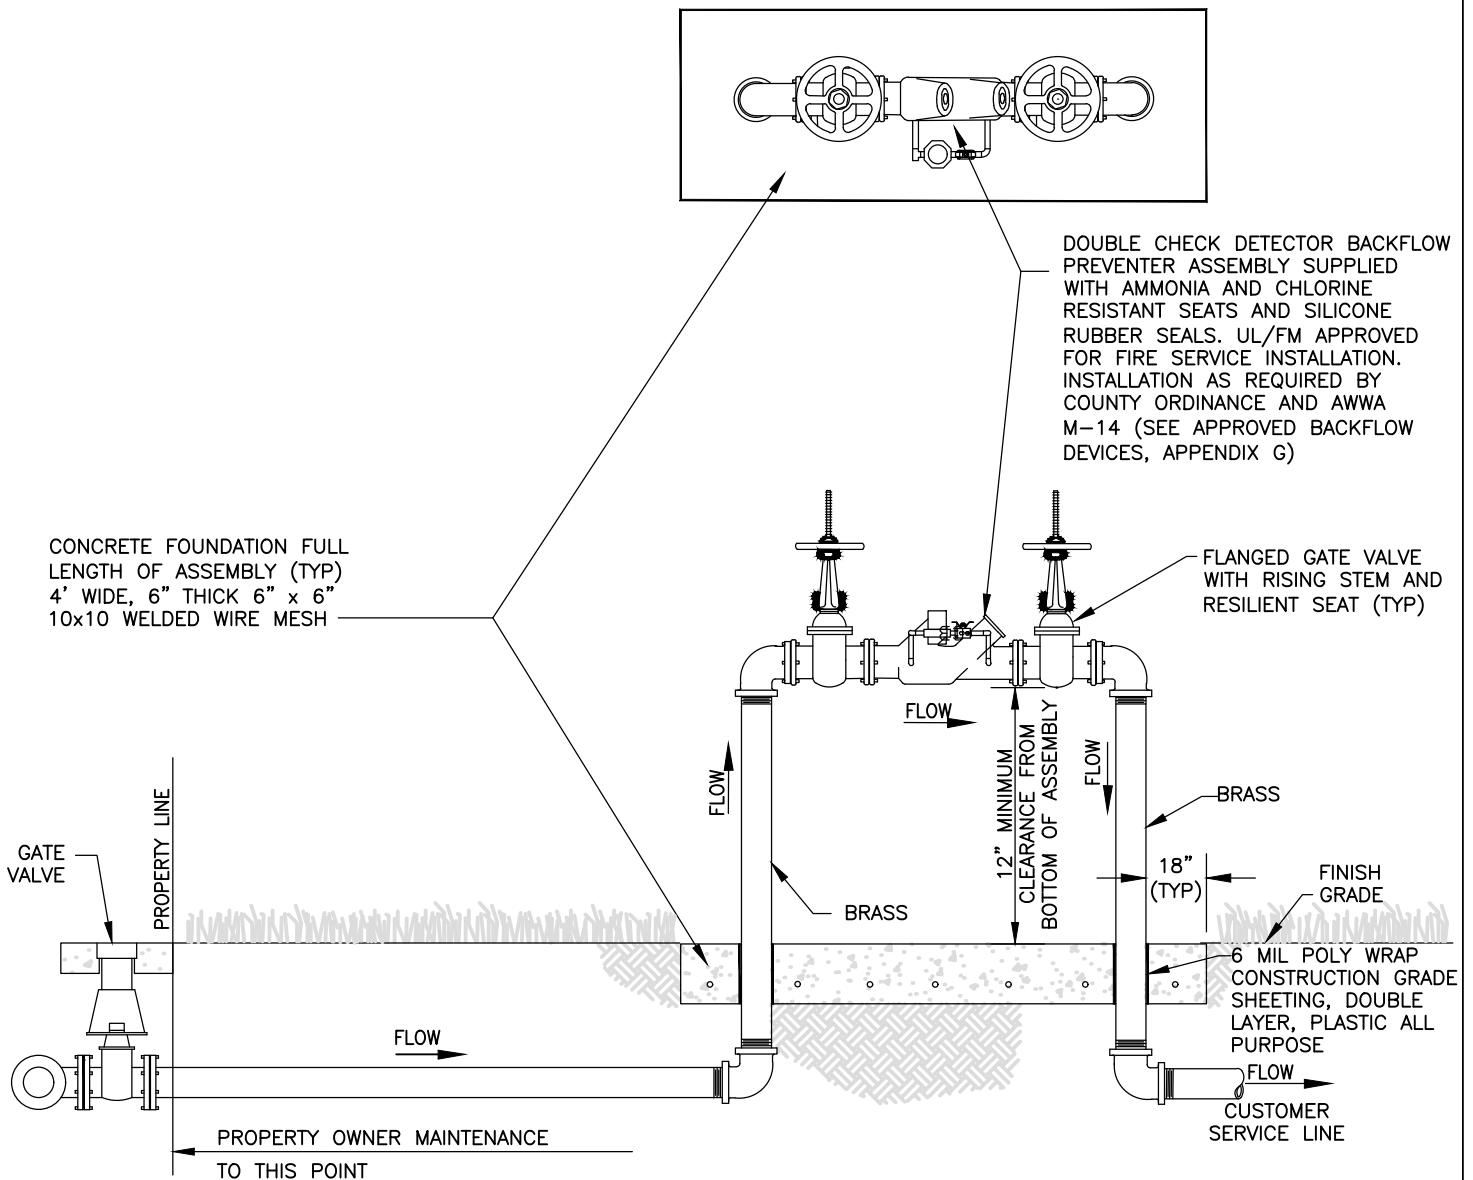

NOTES:

1. ASSEMBLY WILL BE OWNED AND MAINTAINED BY PROPERTY OWNER, STARTING AFTER THE INLINE GATE VALVE AT THE PROPERTY LINE OR RIGHT-OF-WAY LINE.
2. COUNTY WILL REQUIRE DEDICATION OF MATERIAL UP TO AND INCLUDING THE INLINE GATE VALVE FROM THE COUNTY'S WATER MAIN.
3. BACKFLOW DEVICE REQUIRES INITIAL CERTIFICATION BY AN APPROVED CERTIFIED TESTER WITH RESULTS AND ANNUAL TEST RESULTS SUBMITTED TO THE COUNTY WATER DEPARTMENT.
4. ALL PLANTING SHALL BE A MINIMUM OF 3' FROM EDGE OF SLAB, AND SHALL PROVIDE A 3' ACCESS OPENING.
5. THIS ASSEMBLY SHALL BE PAINTED WITH RED EPOXY PAINT.
6. ALL COMPONENTS THAT COME INTO CONTACT WITH DRINKING WATER SHALL CONFORM TO NSF STANDARD 61.
7. A REDUCED PRESSURE DETECTOR BACKFLOW ASSEMBLY SHALL BE USED WHEN HIGH HAZARDS, AS DEFINED BY AWWA M-14 (e.g., RISK OF CHEMICAL ADDITION, MEDICAL FACILITIES, INDUSTRIAL FACILITIES, PROPERTIES USING RECLAIMED WATER, ETC.), EXIST.
8. ALL ABOVE GROUND PIPING SHALL BE BRASS.

**2-1/2" AND SMALLER FIRE SYSTEM
DETECTOR CHECK ASSEMBLY DETAIL**

NTS

REVISION DATE:
JULY 2018



SHEET NO.
W-8