


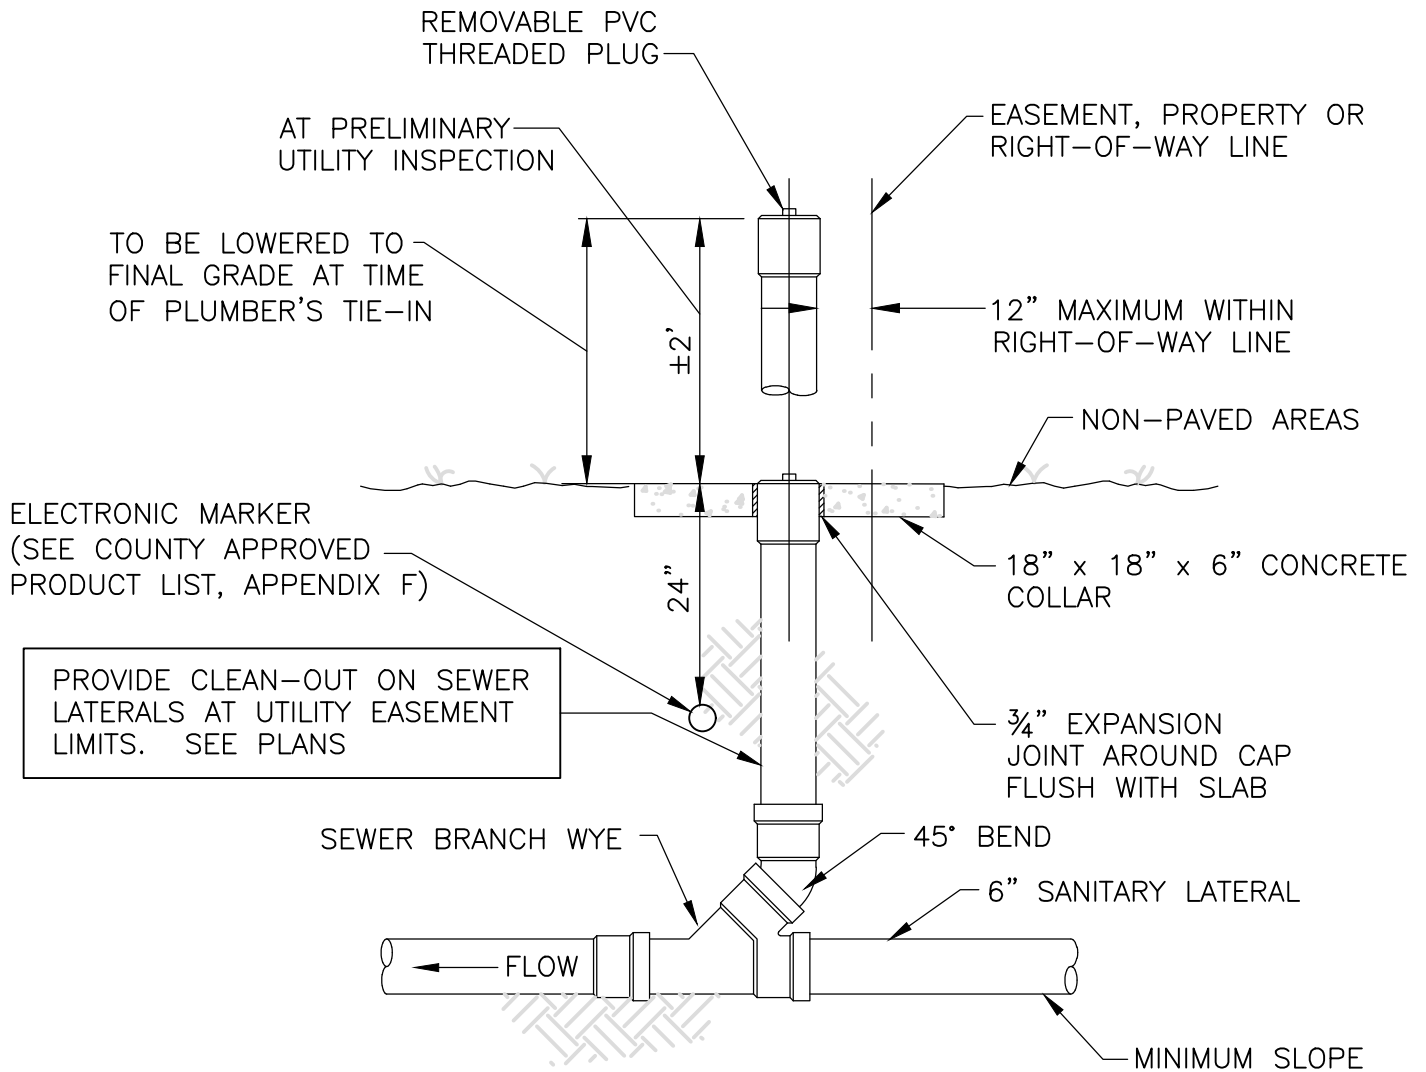

ELEVATION

**SEWER CLEAN-OUT DETAIL
NON PAVED AREAS**

NTS

REVISION DATE:
JANUARY 2014



Collier County

SHEET NO.
WW-12