


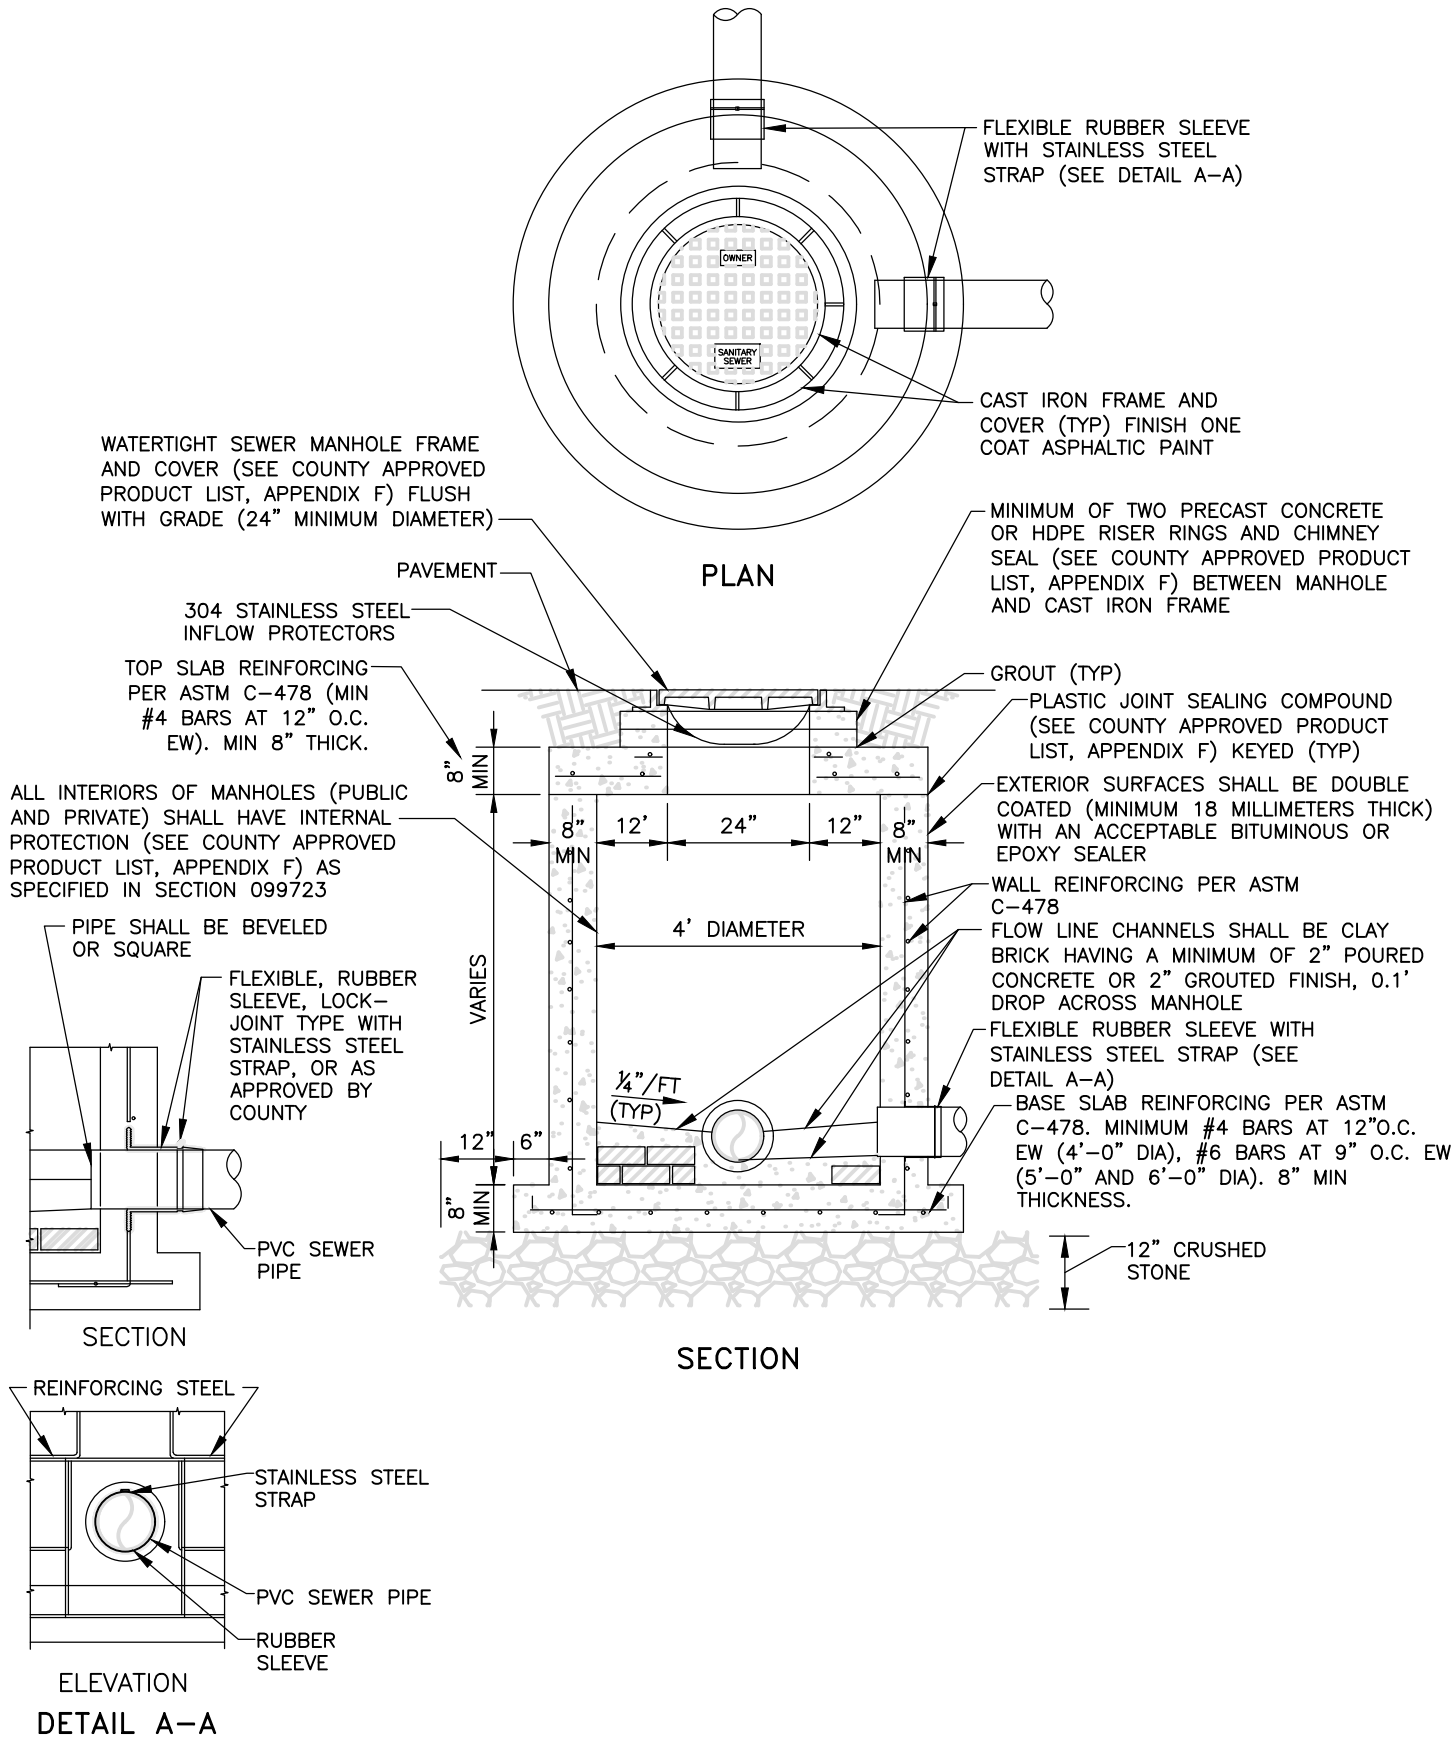

# SHALLOW MANHOLE DETAIL

NTS

REVISION DATE:  
JANUARY 2025



Collier County

SHEET NO.

WW-4