


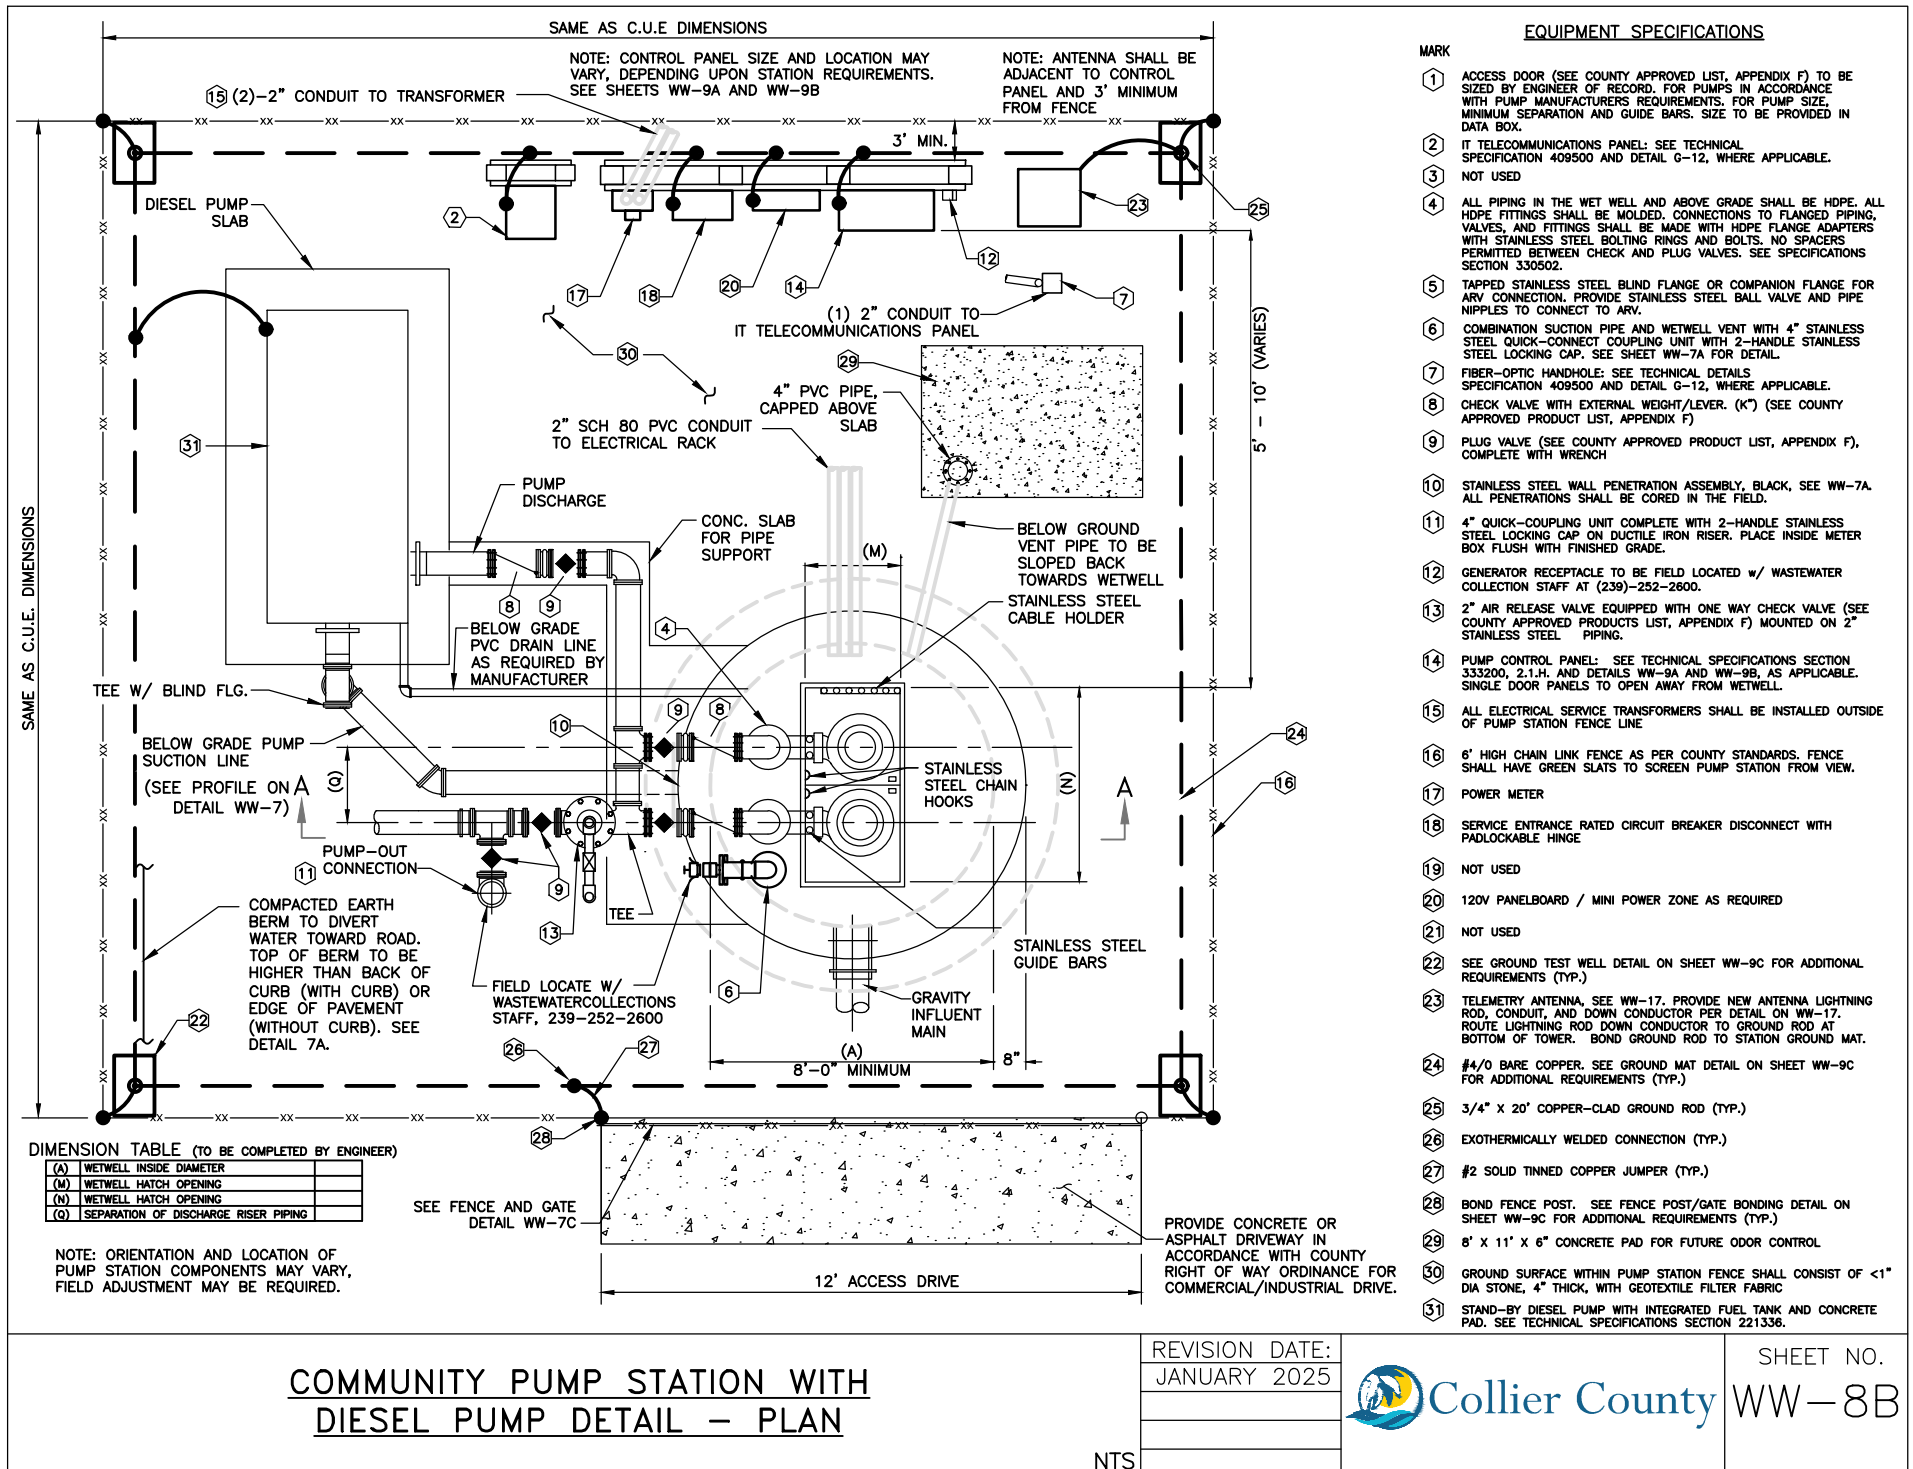

COMMUNITY PUMP STATION WITH DIESEL PUMP DETAIL - PLAN

NTS

REVISION DATE:
JANUARY 2025



Collier County

SHEET NO.
WW-8B