


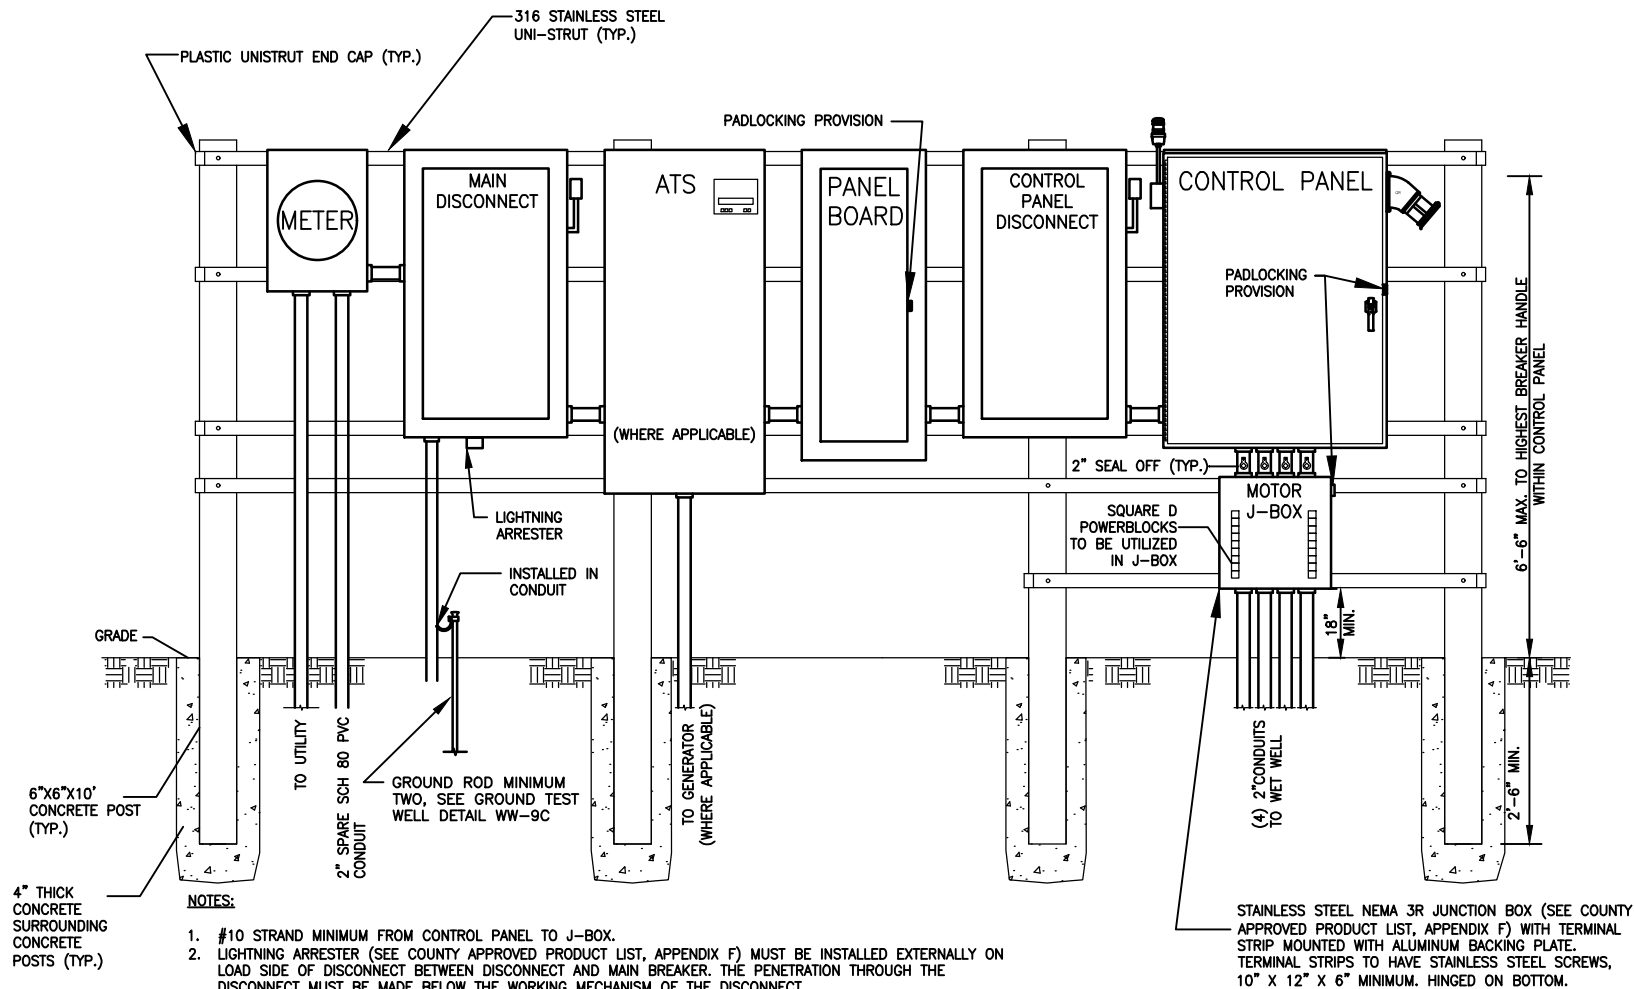

COMMUNITY PUMP STATION CONTROL PANEL DETAIL NON-VFD STATION WITH GENERATOR

NTS

REVISION DATE:
JANUARY 2025



SHEET NO.
WW-9B