


## NOTES

1. BOND FENCE AND ACCESS GATE TO COUNTERPOISE.
2. PROVIDE LIGHTNING PROTECTION FOR SCADA ANTENNA.
3. SURGE PROTECTION SHALL BE SQUARE D (THREE PHASE: #SDSA3650) WITH LED LIGHTS AND MOUNTED IN A FASHION THAT THE PHASE LIGHTS ARE VISIBLE. COORDINATE EXACT LOCATION WITH OWNER.
4. EXOTHERMICALLY BOND GROUNDING JUMPERS TO COUNTERPOISE. GROUND POTENTIAL SHALL BE CONSISTENT FOR ENTIRE SITE. GROUNDING JUMPERS AND COUNTERPOISE SHALL BE #4/0 BARE COPPER. GROUND RODS SHALL BE 3/4" X 20' COPPER-CLAD GROUND RODS. EXOTHERMICALLY WELD CONNECTIONS BELOW GRADE. MECHANICALLY CONNECT CONNECTIONS ABOVE GRADE. MECHANICAL LUGS SHALL ONLY HAVE ONE WIRE LANDED IN EACH TERMINATION. EACH LUG SHALL BE FASTENED WITH A STAINLESS STEEL NUT AND BOLT. STACKING OF INDIVIDUAL LUGS WILL NOT BE ACCEPTABLE. GROUND BOXES SHALL BE 14" LONG QUAZITE #PC1118CA0017 OR #PG1118BA12, INSTALL LEVEL WITH THE ADJACENT GROUND, PROVIDE 57 STONE OR MATCH SITE STONE IN BOX, WITH GROUND ROD LOCATED OFF CENTER OF BOX. QUAZITE BOX COVER TO READ "GROUND". EXPOSED GROUNDING SHALL BE IN 1" SCHEDULE 80 PVC OR LIQUID TIGHT FLEXIBLE CONDUIT.
5. PROVIDE COUNTY SIGNED INSPECTION OR PHOTO OF ALL CAD-WELDED SPLICES AND UNDERGROUND TAPS. PROVIDE GROUND TEST REPORT TO COUNTY VERIFYING COUNTERPOISE RESISTANCE IS LESS THAN 5 OHMS.

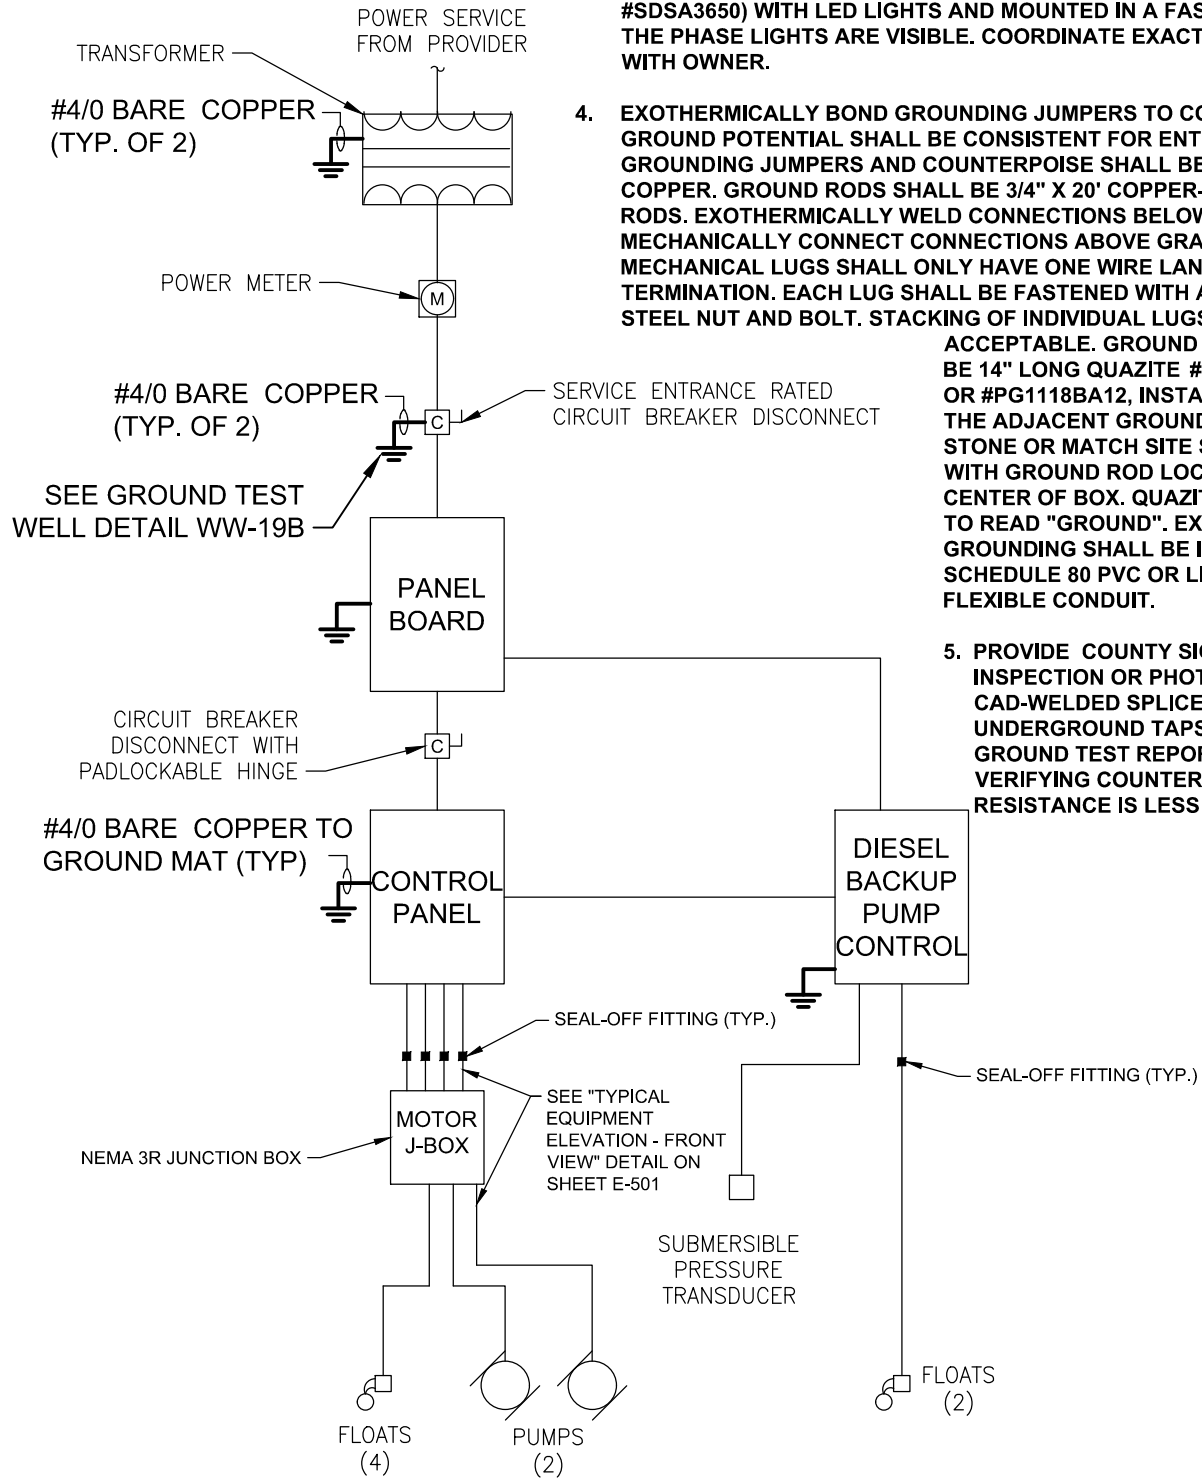

## COMMUNITY PUMP STATION – RISER DIAGRAM WITH DIESEL BACKUP PUMP

NTS

REVISION DATE:  
JAN. 2015



Collier County

SHEET NO.  
WW-9E