


Frank Whiteman Boulevard, Cooper Drive, Illinois Drive, and Wisconsin Drive Sidewalks Project

Public Information Meeting

Aug. 18, 2025

The figure below shows the proposed future pathway

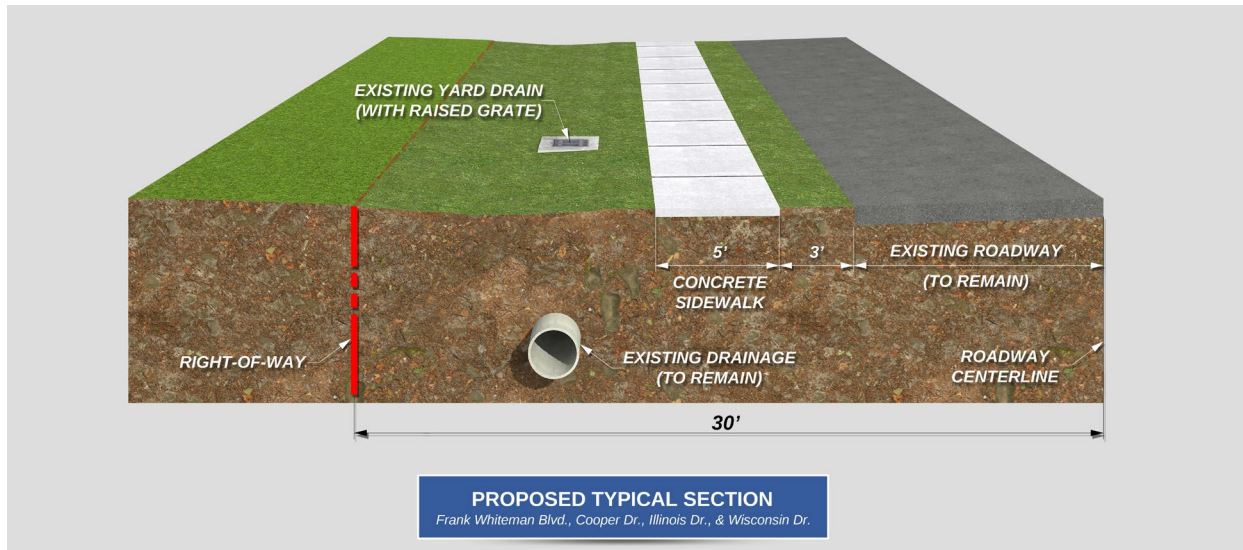

Project Overview

Collier County, in coordination with the Florida Department of Transportation (FDOT), is completing plans for a 5-foot-wide concrete sidewalk along the north side of segments of Frank Whiteman Boulevard, Cooper Drive, Illinois Drive, and Wisconsin Drive from 10th Street N to 14th Street N. The sidewalk is funded by a FDOT grant and potential local funds and is anticipated to enhance safety and connectivity for pedestrians and bicyclists.

This meeting is to inform the public about the design of the sidewalk. The design is currently at the 60% phase. Next steps include final design and permitting anticipated through 2025. After bidding of the project, construction is anticipated to start in fall 2026 and end in mid-summer 2027.

Preliminary Schedule

	2025			2026				2027	
Milestone	Summer	Fall	Winter	Spring	Summer	Fall	Winter	Spring	Summer
Design	Summer '25 – Winter '25								
Permitting	Summer '25 – Winter '25								
Bidding				Spring '26 – Summer '26					
Construction						Fall '26 – Mid Summer '27			

Contact us for additional information


Design Project Manager: Josh Hildebrand, P.E. (239) 461-2487 amartin@johnsoneng.com

County Project Manager: Katherine Chachere (239) 252-5805 Katherine.Chachere@colliercountyfl.gov



Frank Whiteman Boulevard, Cooper Drive, Illinois Drive, and Wisconsin Drive Sidewalks Project

Project Location Map

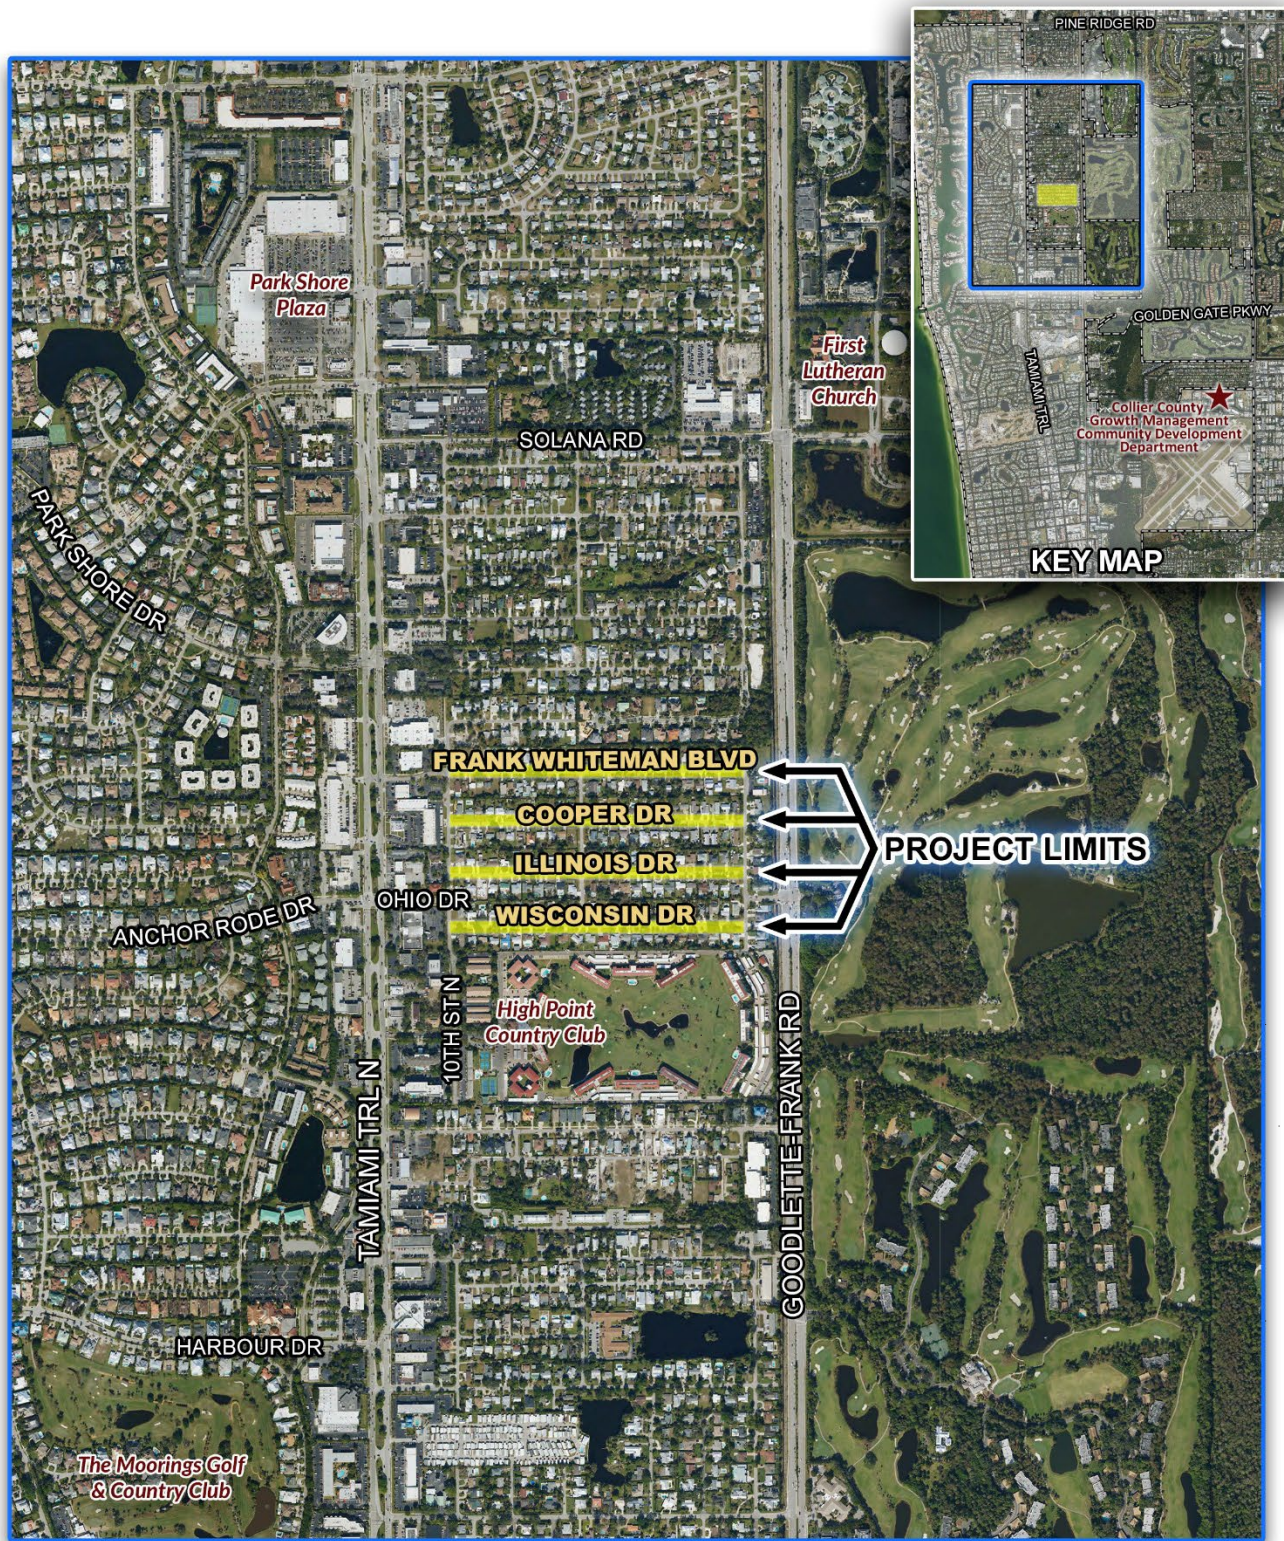

Contact us for additional information

Design Project Manager: Josh Hildebrand, P.E. (239) 461-2487 amartin@johnsoneng.com

County Project Manager: Katherine Chachere (239) 252-5805 Katherine.Chachere@colliercountyfl.gov