


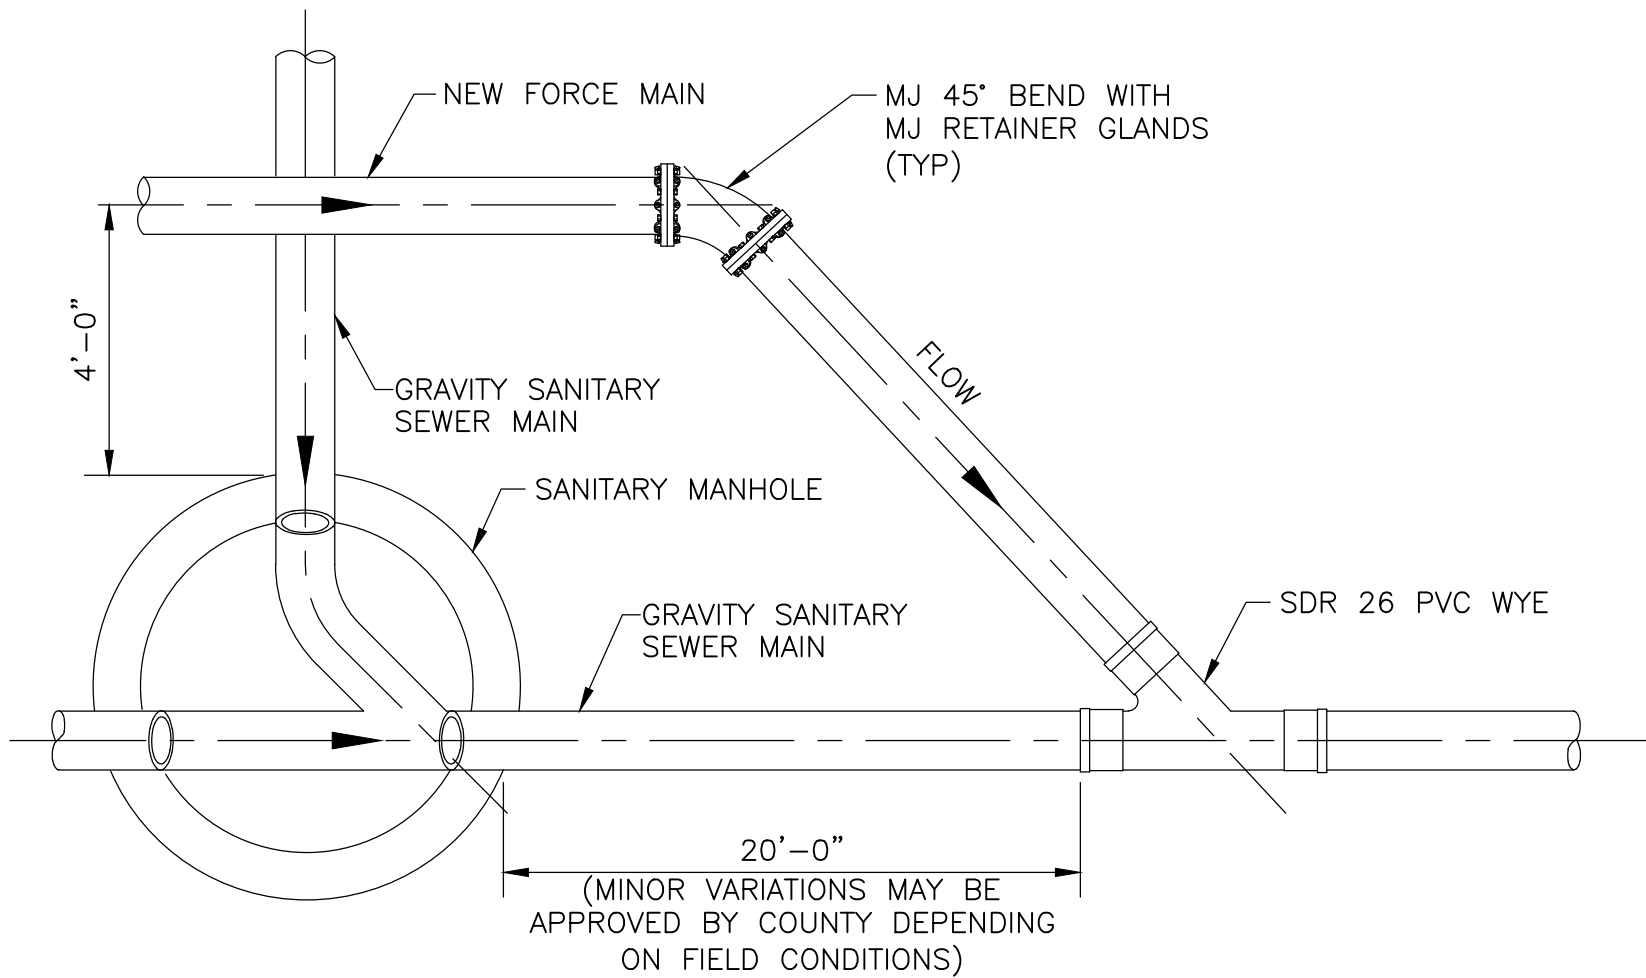

**FORCE MAIN CONNECTION TO
GRAVITY SANITARY SEWER DETAIL**

NTS

REVISION DATE:
APRIL 2006



SHEET NO.
WW-1