


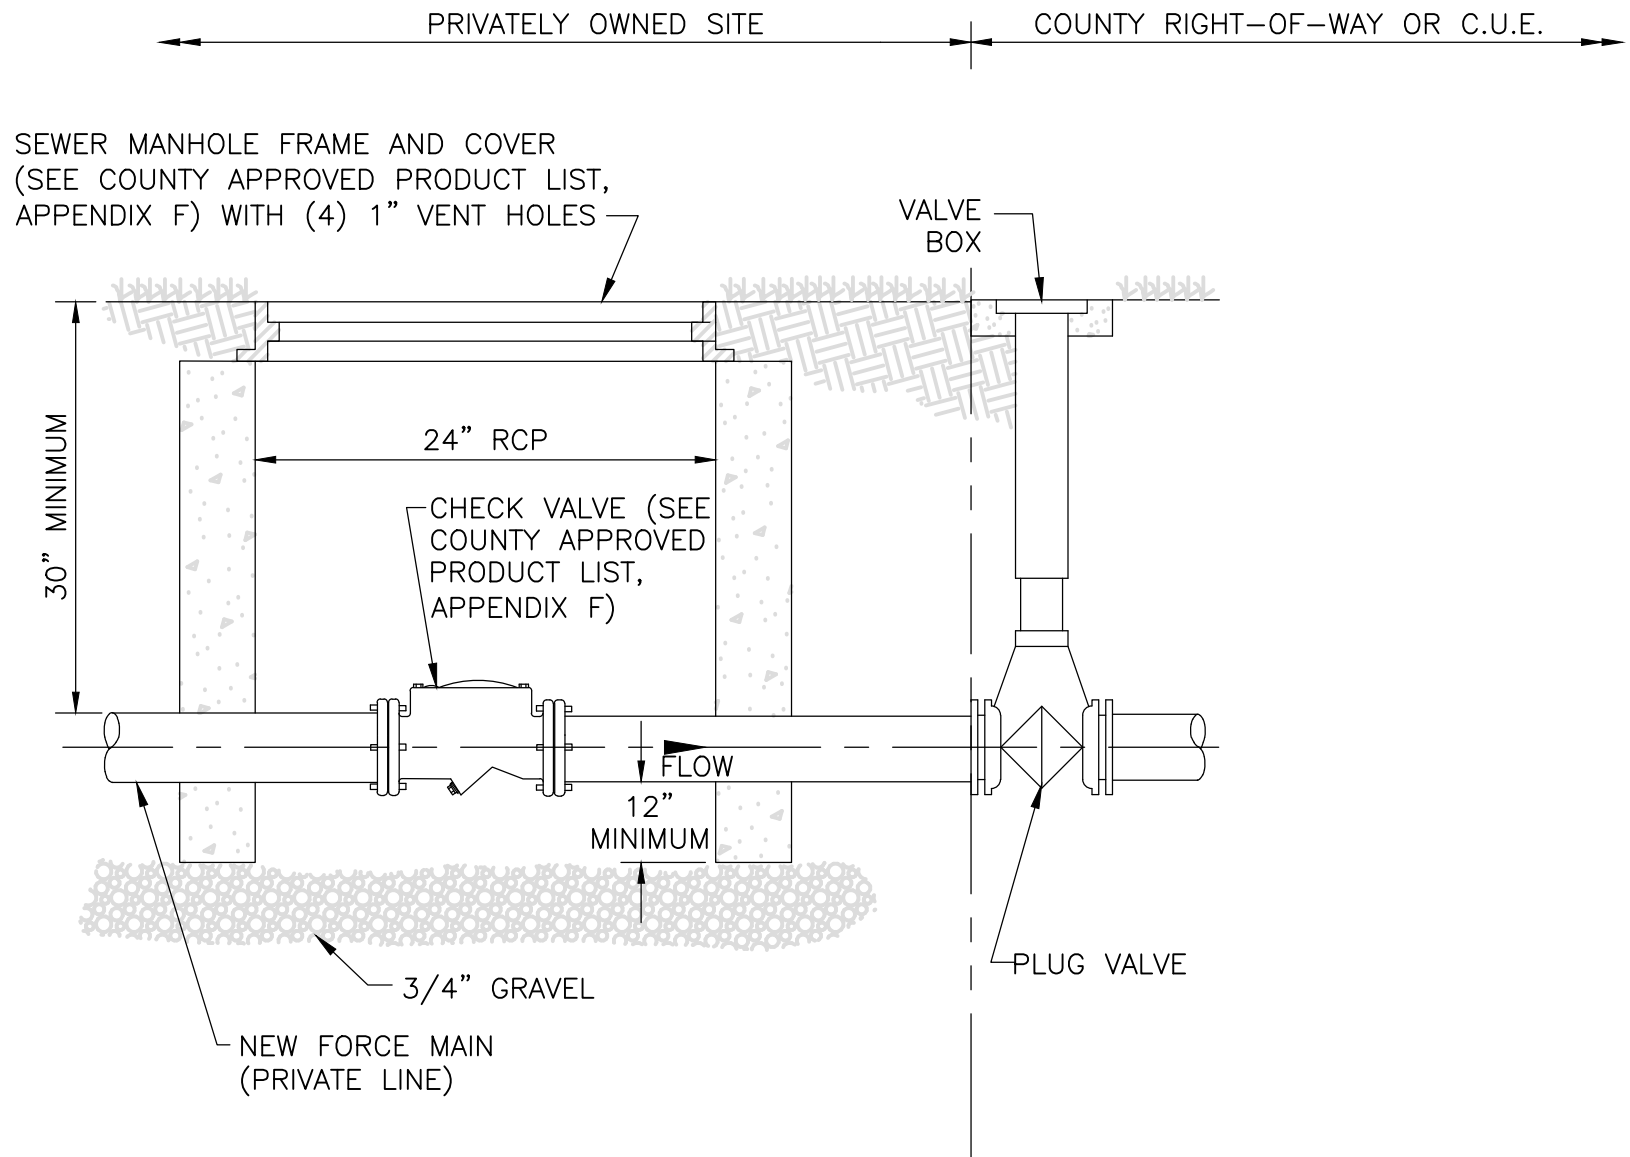

**PRIVATE FORCE MAIN CONNECTION
TO COUNTY FORCE MAIN DETAIL**

NTS

REVISION DATE:
JULY 2018



SHEET NO.
WW-2