


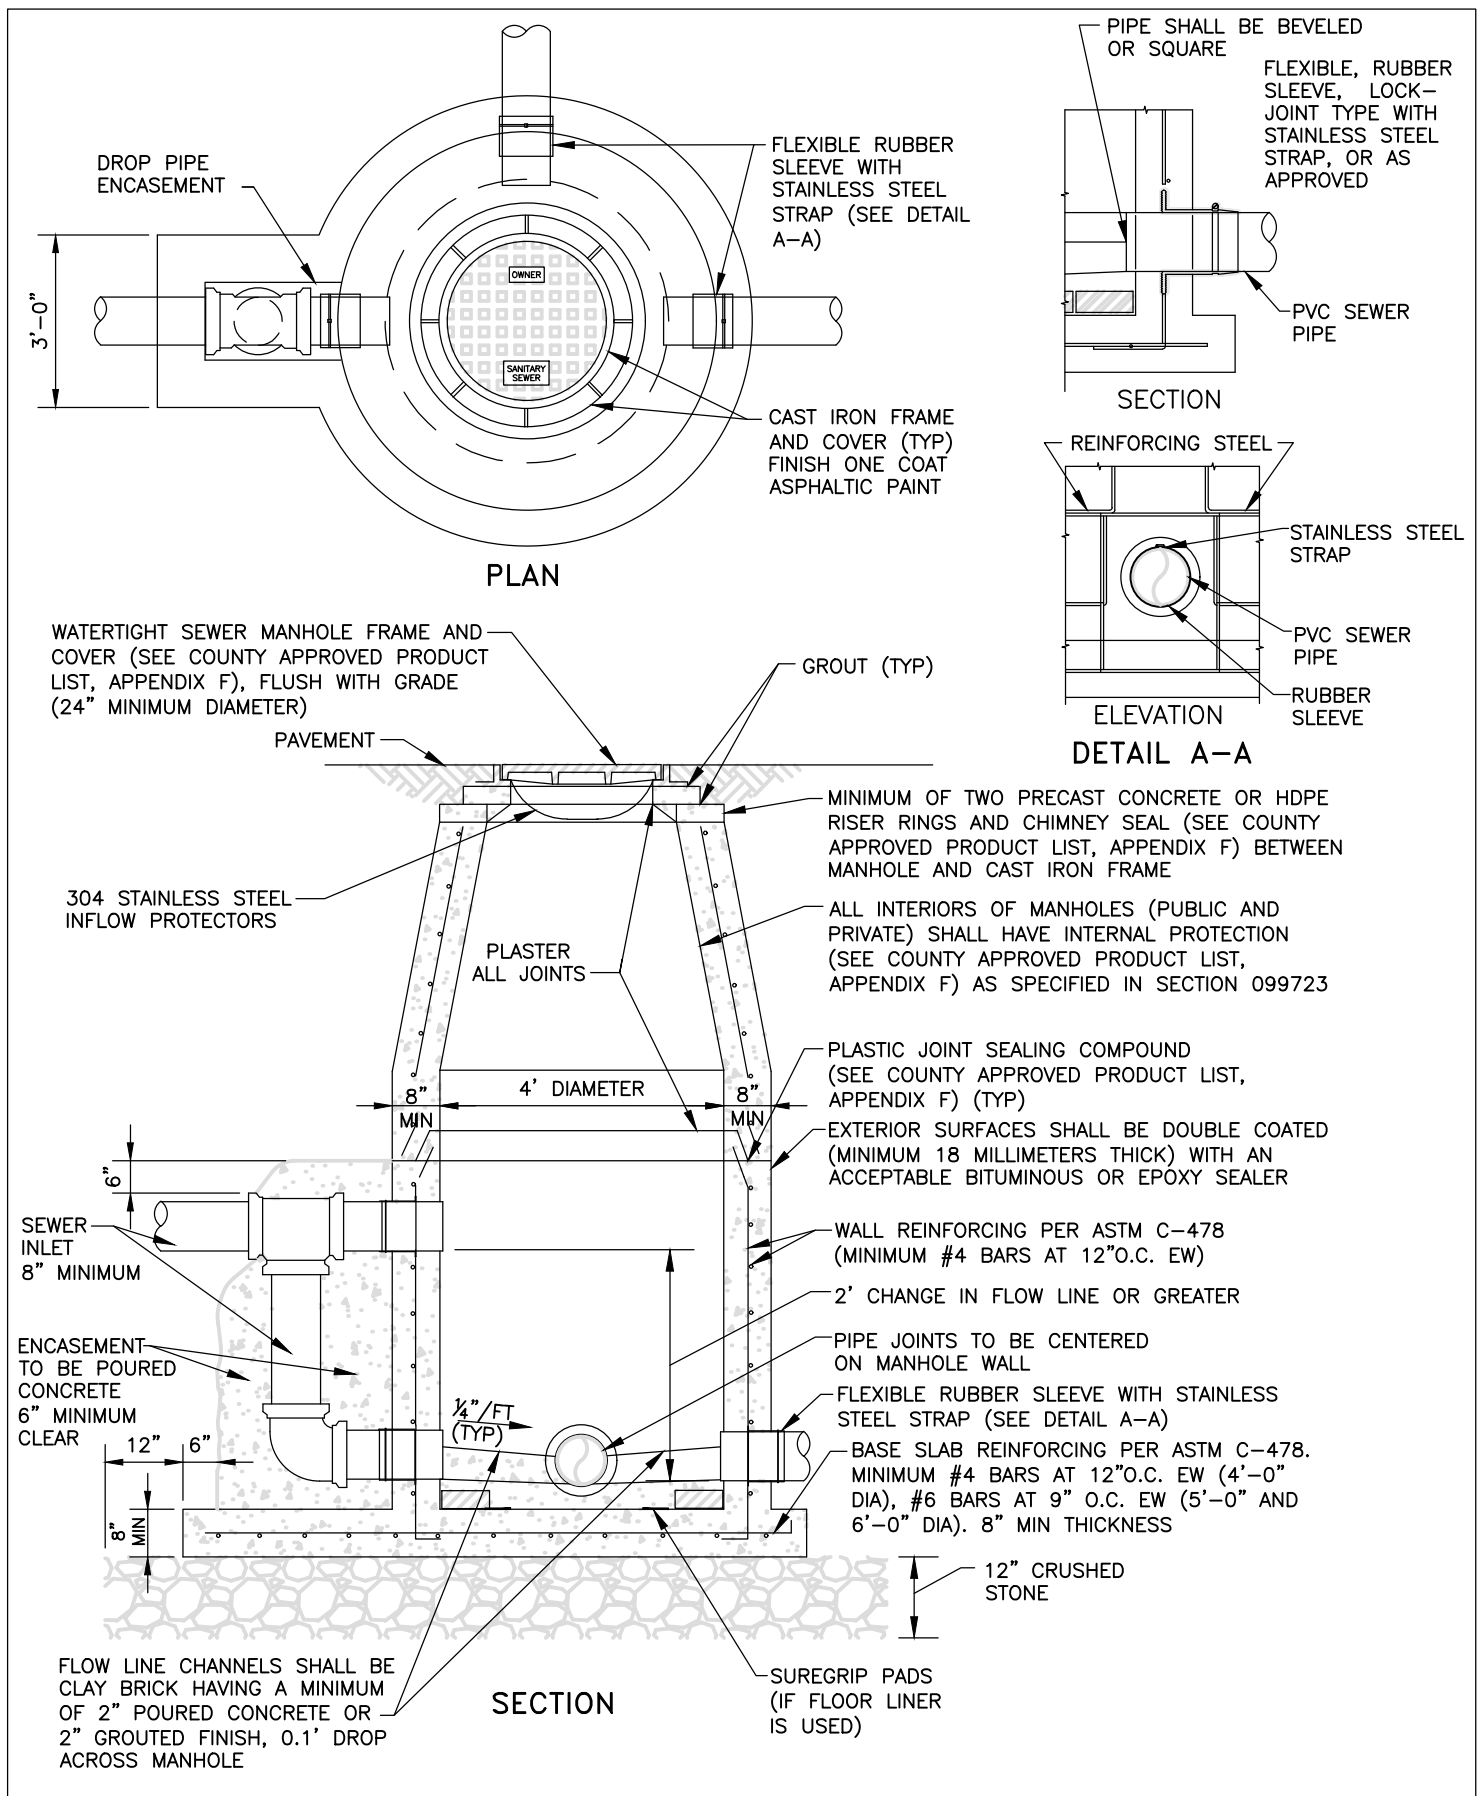

DROP MANHOLE DETAIL

NTS

REVISION DATE:
JANUARY 2025



Collier County

SHEET NO.

WW-5