


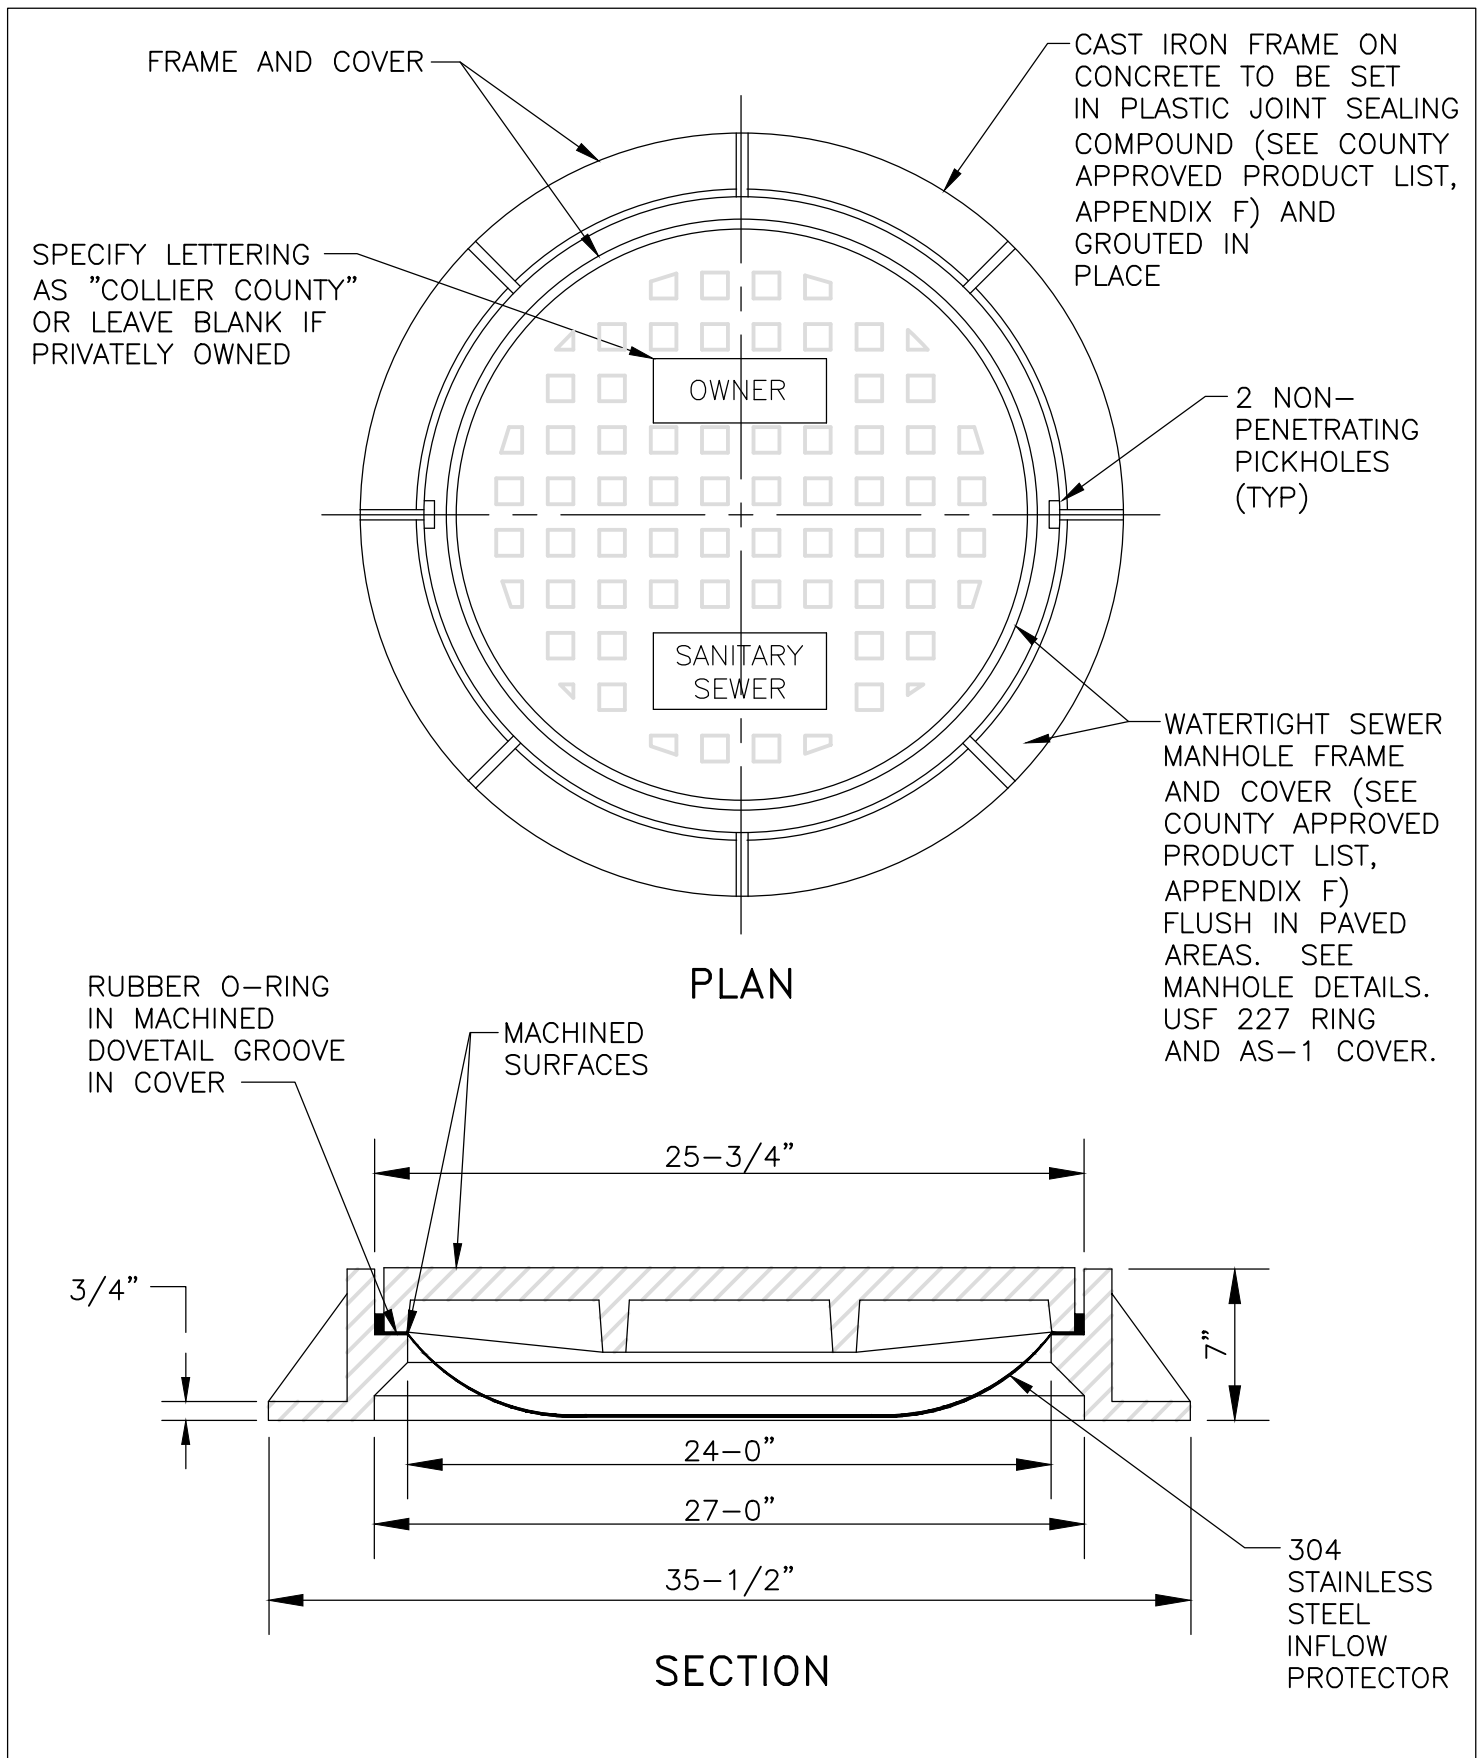

# MANHOLE RING AND COVER DETAIL

NTS

REVISION DATE:  
JANUARY 2025



Collier County

SHEET NO.  
WW-6