
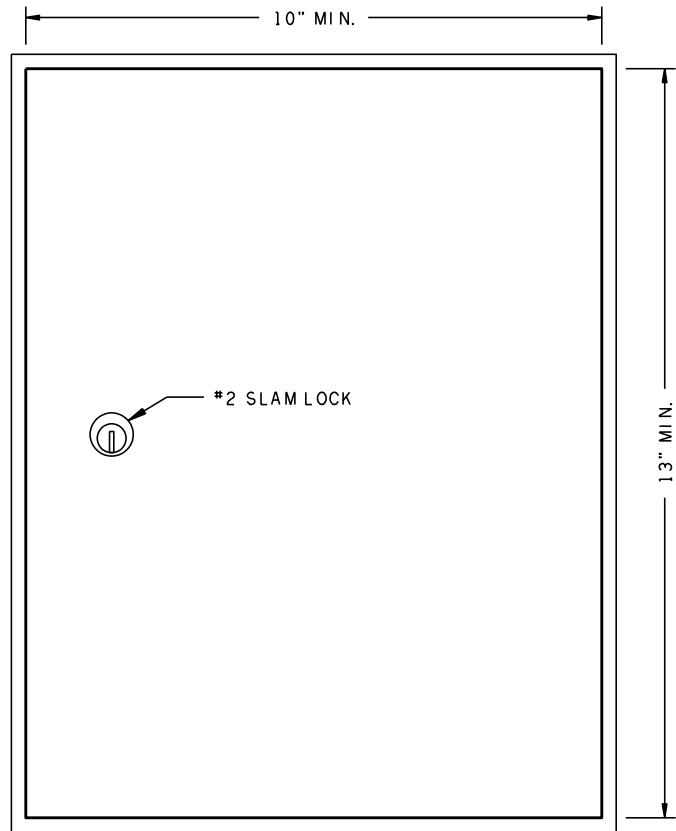
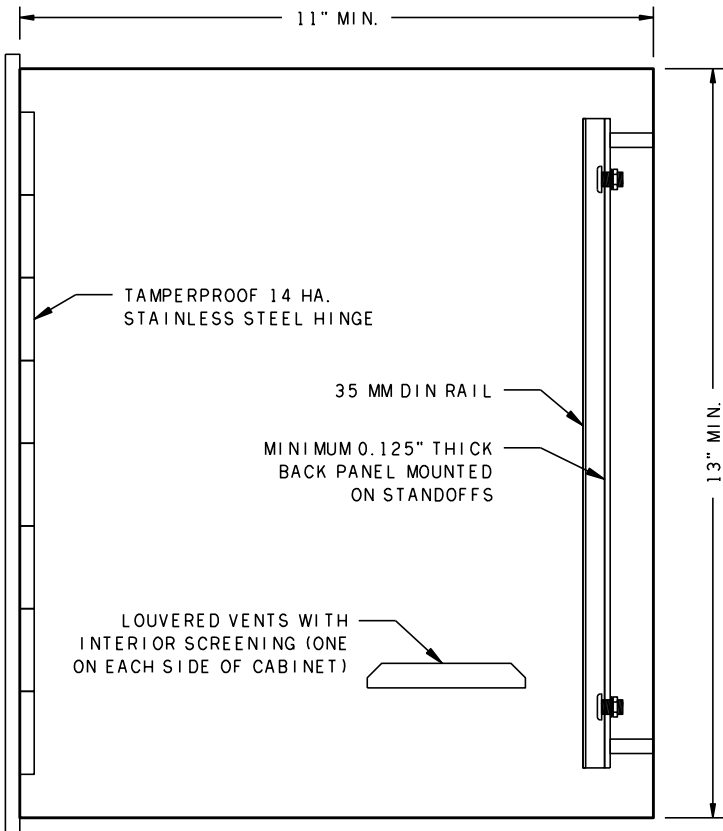


# TRAFFIC MANAGEMENT CAMERA


<i>REVISIONS</i>						 <p>Collier County Traffic Operations 2885 South Horseshoe Drive Naples, Florida 34104</p> <p>Phone: (239) 252-8260 Fax: (239) 252-5868</p>	<b>COLLIER COUNTY</b>  <b>GROWTH MANAGEMENT DIVISION</b>	<b>TRAFFIC MANAGEMENT</b>  <b>CAMERA DETAILS</b>	SHEET NO.
DATE	BY	DESCRIPTION	DATE	BY	DESCRIPTION				TSP-38



FRONT VIEW  
NTS




SIDE VIEW  
NTS

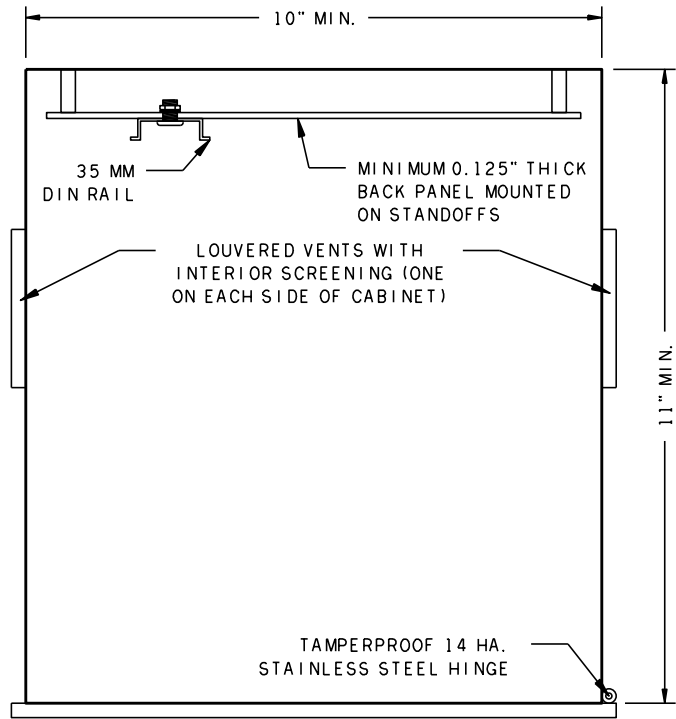

TOP VIEW  
NTS

- NOTES:
1. IN THE EVENT THE CABLES FROM THE CONTROLLER ASSEMBLY TO THE CCTV CAMERA EXCEED 280 FEET, AN ETHERNET CABINET WILL BE REQUIRED.
  2. THE TYPICAL LOCATION OF AN ETHERNET EXTENDER CABINET WILL BE ON THE MAST ARM POLE, STRAIN POLE, OR PEDESTAL.
  3. REFER TO THE PLANS FOR THE PROPOSED LOCATION AND MOUNTING METHOD OF THE ETHERNET EXTENDER.
  4. TRAFFIC MANAGEMENT CAMERA ETHERNET EXTENDER CABINET SHALL BE STANDARD FLORIDA "TYPE 1" CABINET.
  5. CABINET SHALL BE 5052 H-32 ALUMINUM IN ACCORDANCE WITH NEMA 3R STANDARDS.
  6. ALL CABINET HARDWARE SHALL BE STAINLESS STEEL.
  7. DOOR SHALL HAVE NEOPRENE GASKET ALL AROUND.
  8. ETHERNET EXTENDER COMPONENT PART NUMBERS VLS-1P-B, VLS-1P-C, AND VPSU-57V-800 SHALL BE MANUFACTURED BY VERACITY USA INC. OR APPROVED EQUIVALENT.

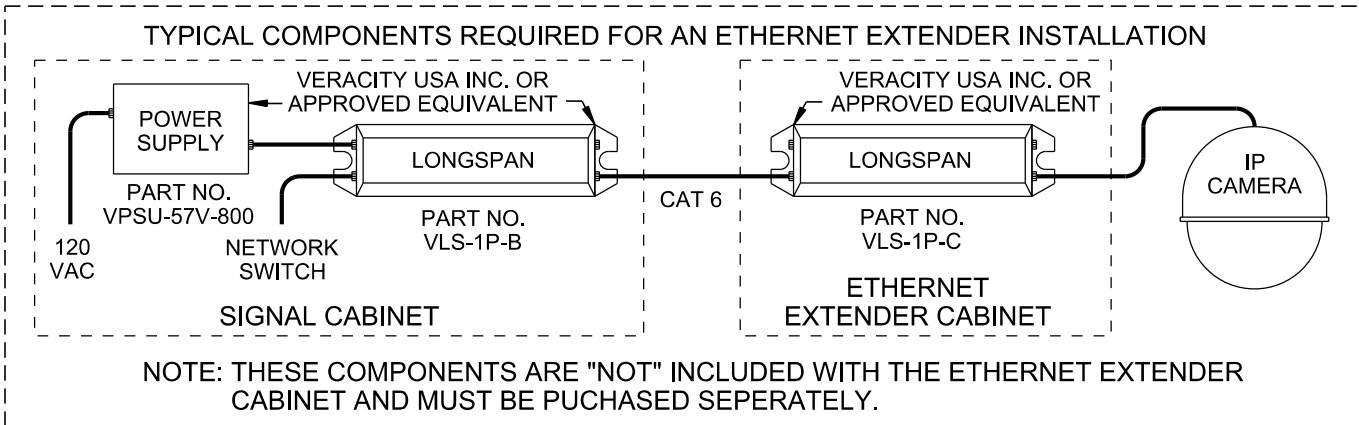

TRAFFIC MANAGEMENT CAMERA ETHERNET EXTENDER CABINET

NTS


ELK TRG2440 24VAC, 40A AUTO-RESETTING TRANSFORMER OR APPROVED EQUIVALENT.  
NOTE: THIS COMPONENT IS "NOT" INCLUDED WITH THE ETHERNET EXTENDER CABINET AND MUST BE PURCHASED SEPARATELY.

ASI IMACP01, 125V, 15A, DIN RAIL MOUNTED THREE PRONG GROUNDED AC OUTLET POWER MODULE, OR APPROVED EQUIVALENT.

EATON WMZS1D02, 2A, DIN RAIL MOUNTED CIRCUIT BREAKER, OR APPROVED EQUIVALENT

EMERSON DIN 2010, 120V, 10A DIN RAIL MOUNTED SURGE PROTECTOR, OR APPROVED EQUIVALENT

35 MM DIN RAIL

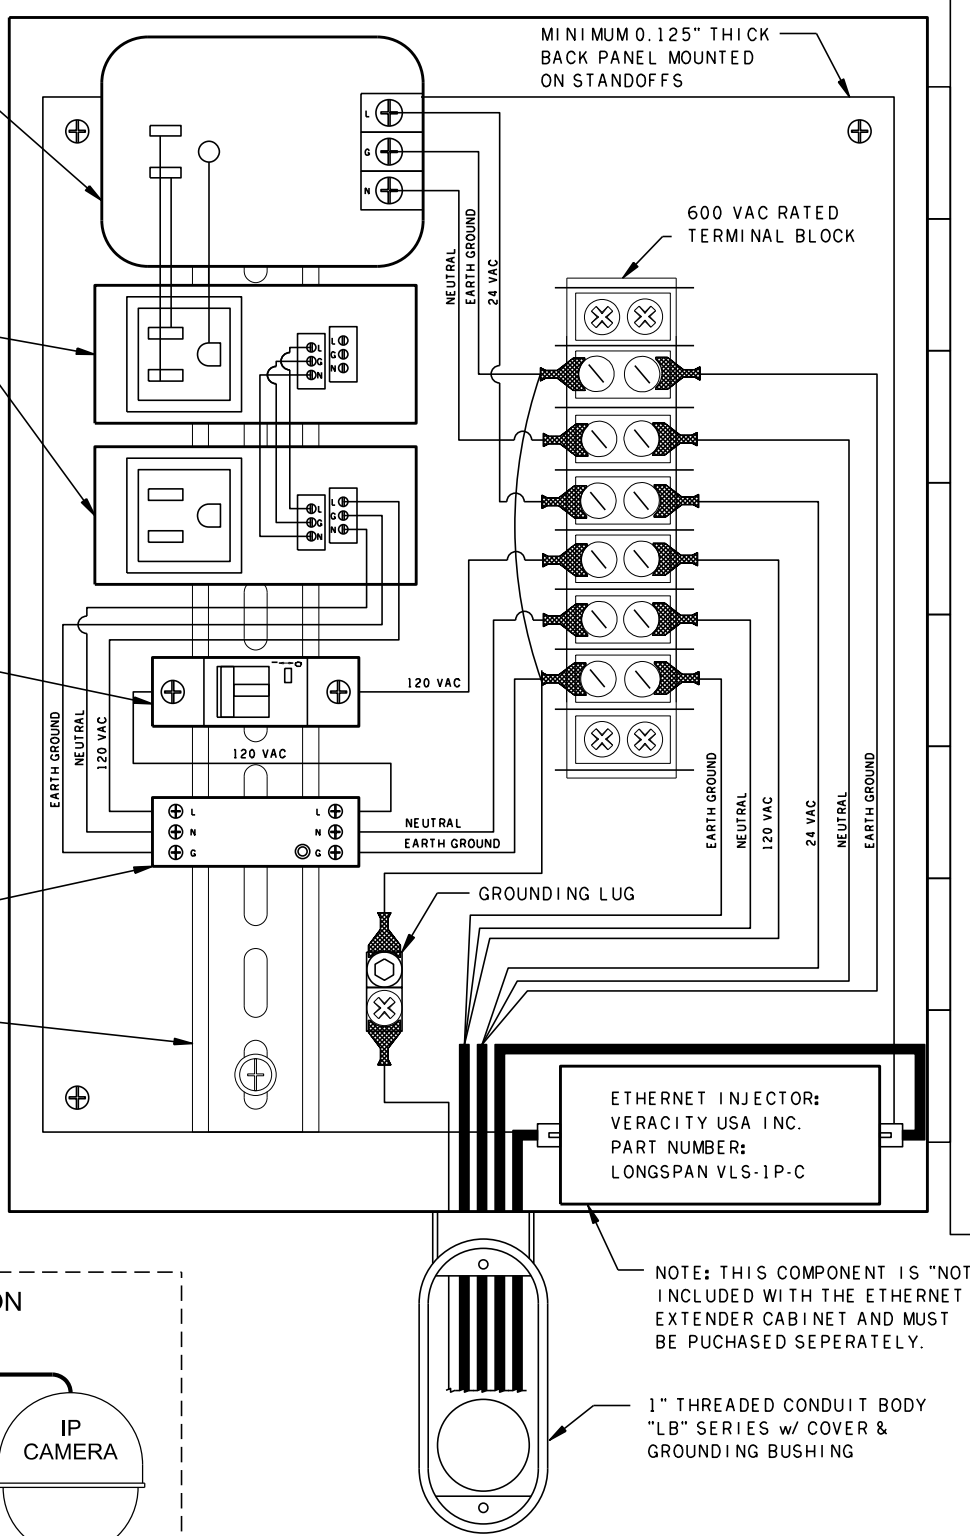

INTERIOR VIEW/WIRING DIAGRAM  
NTS

REVISIONS					
DATE	BY	DESCRIPTION	DATE	BY	DESCRIPTION



Collier County Traffic Operations  
2885 South Horseshoe Drive  
Naples, Florida 34104  
  
Phone: (239) 252-8260  
Fax: (239) 252-5868

COLLIER COUNTY  
GROWTH MANAGEMENT DIVISION

TRAFFIC MANAGEMENT  
CAMERA DETAILS

SHEET  
NO.

TSP-39