


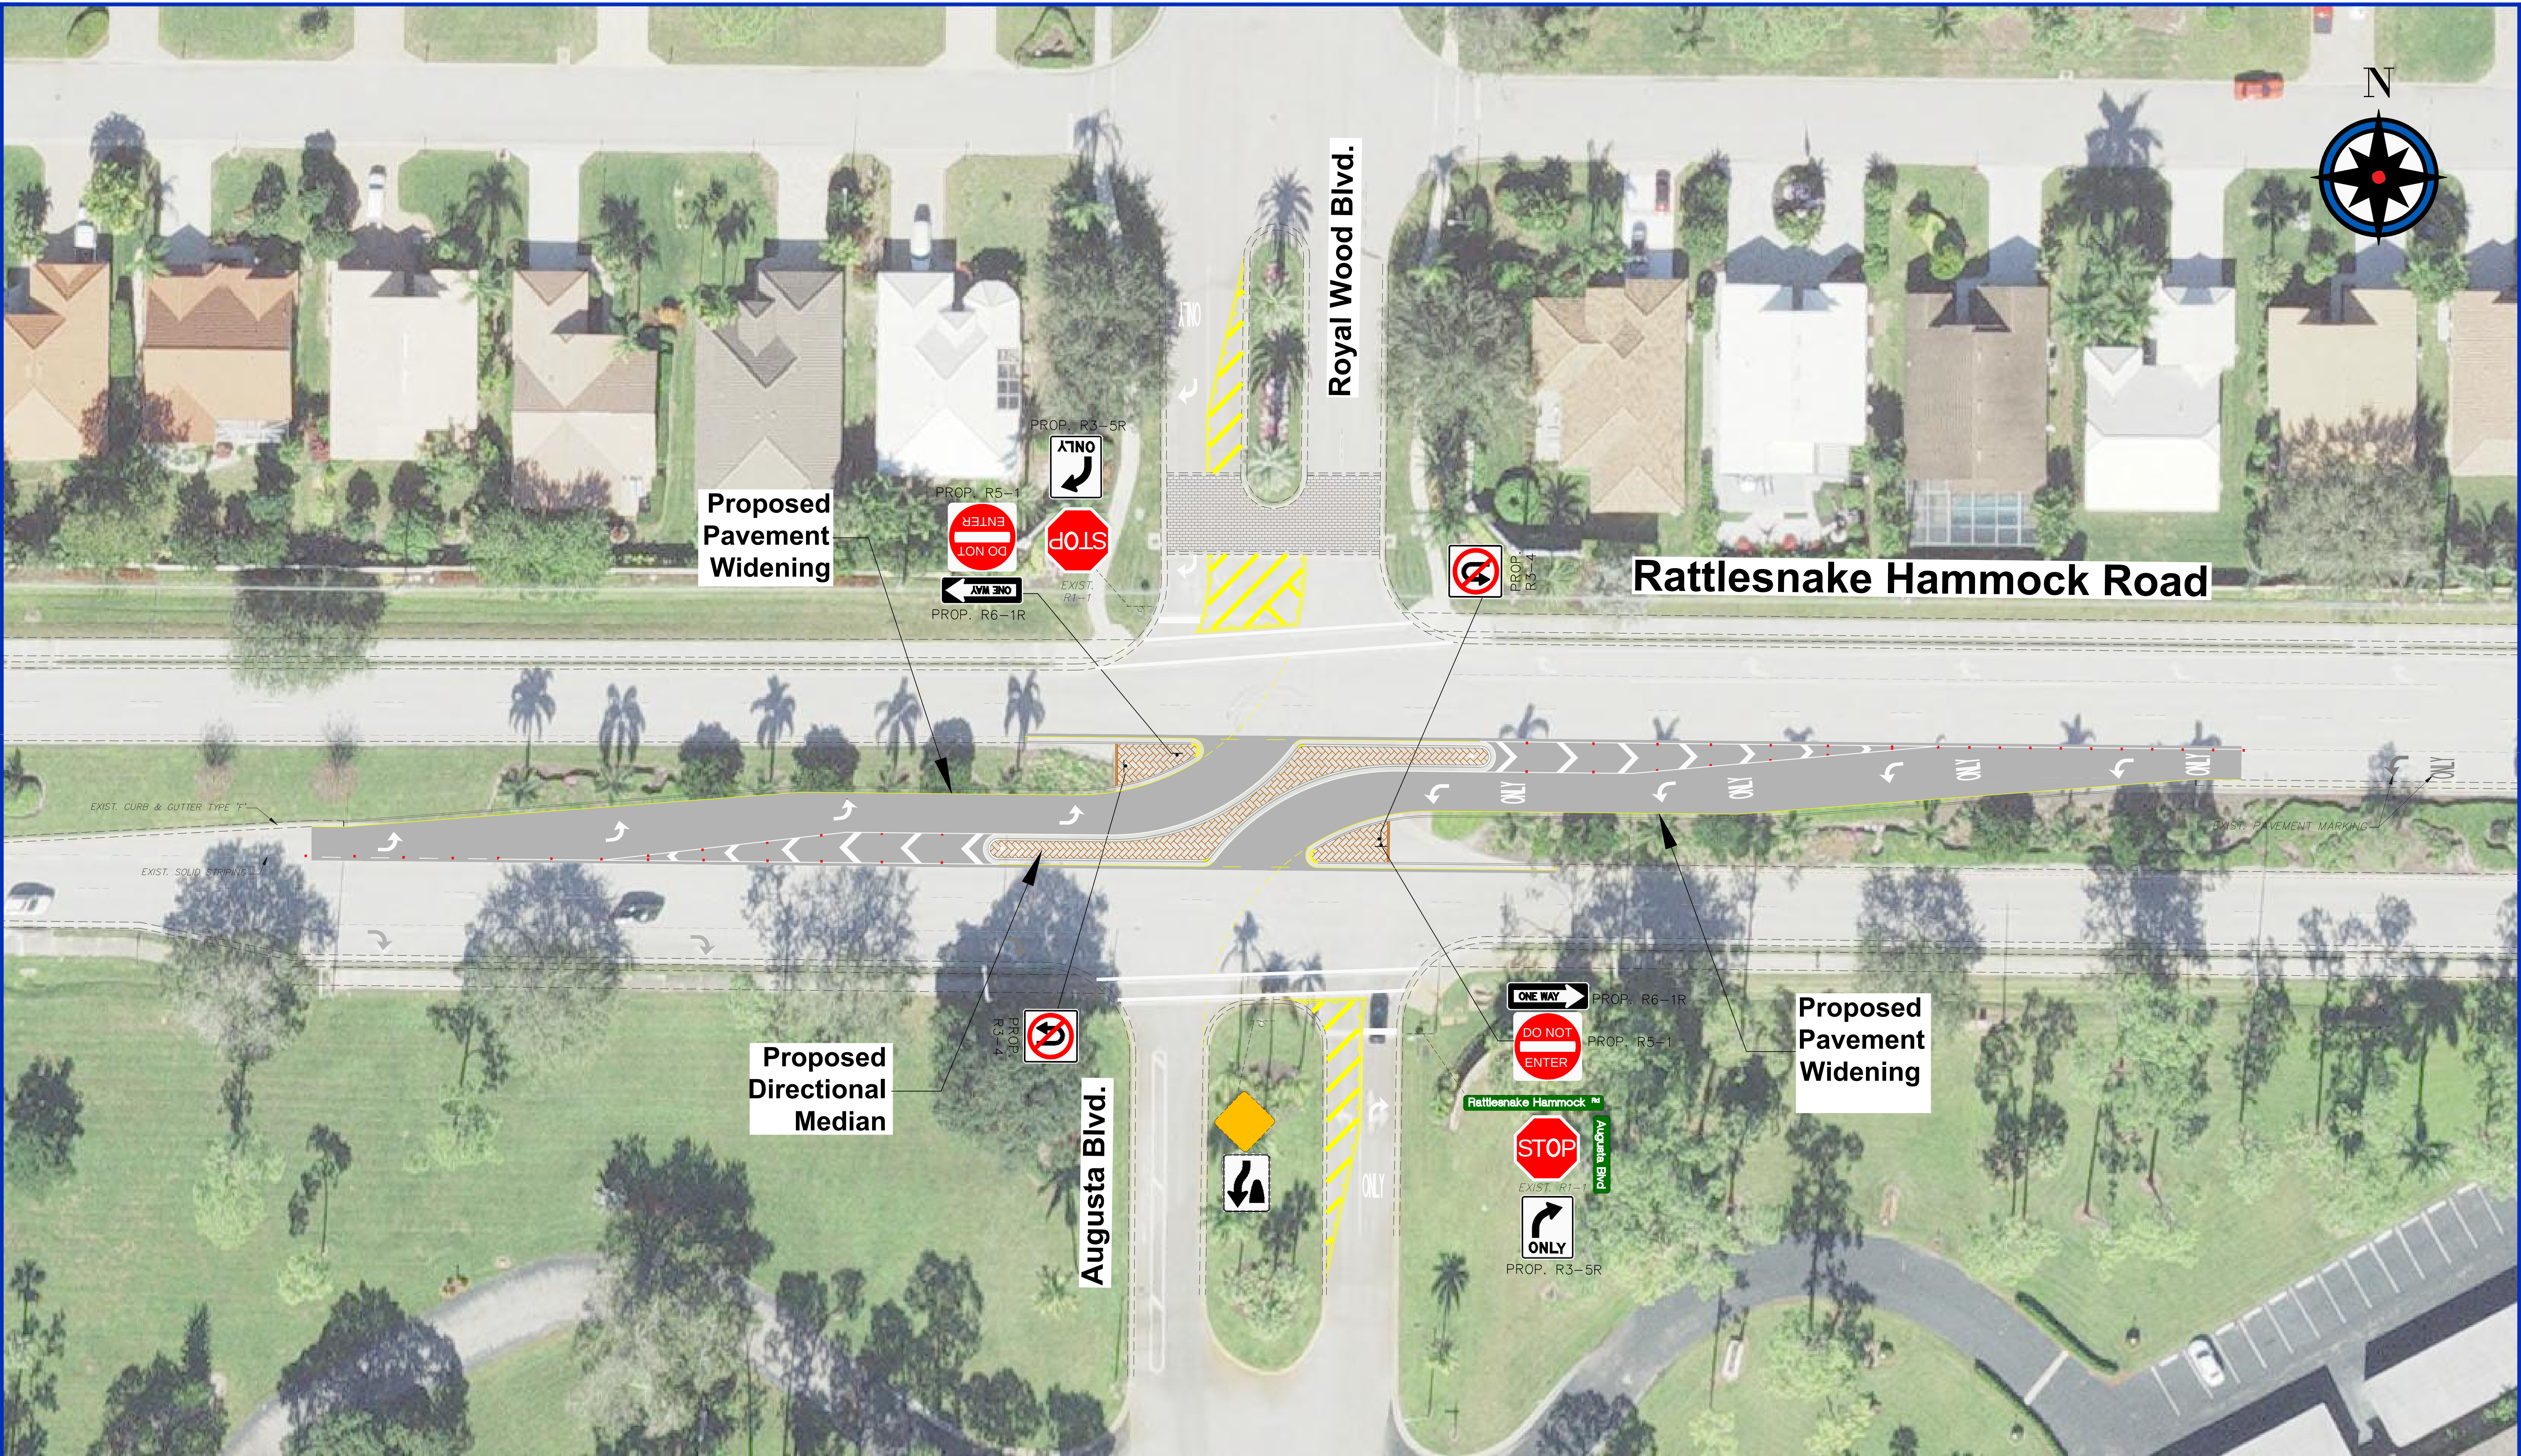

Royal Wood Blvd.

Rattlesnake Hammock Road

Proposed
Pavement
Widening

Proposed
Directional
Median

Proposed
Pavement
Widening

Augusta Blvd.